



ANTIDAL & HANSEN ARKITEKTONIK OG
BYGGERI
Tromsøveien 21, 4615 Gullstrand
T: 47 44 10 20
post@antid.no

VEST-AGDER-MUSEET
NODENVIGA MUSEUMSHAVN
TILBUDSGRUNNLAG

FORMAT: A3
TITTEL: PERSPEKTIV 1
KONTAKT: MALSTROEM
DATO: 22.05.14



ARTIDA, A HANSEN ARKITEKTKONTOR AS
Tromsøveien 21, 6013 Kristiansund
T: 48 48 40 00
post@artida.no

VEST-AGDER-MUSEET
NODEVIGA MUSEUMSHAVN
TILBUDSGRUNNLAG


FORMAT: A3
Tittel: KONTI: MÅLSTOKK: DATO:
PERSPEKTIV 2 22.05.14



ARTIDAL & HANSEN ARKITEKTKONTOR AS
T. 38 44 61 50
post@artid.no

VEST-AGDER-MUSEET
NØDEVIGA MUSEUMSHAVN
TILBUDSGRUNNLAG


FORMAT: A3
TITEL: PERSPEKTIV 3
KONTAKT: MAJSTØKK
DATO: 22.05.14

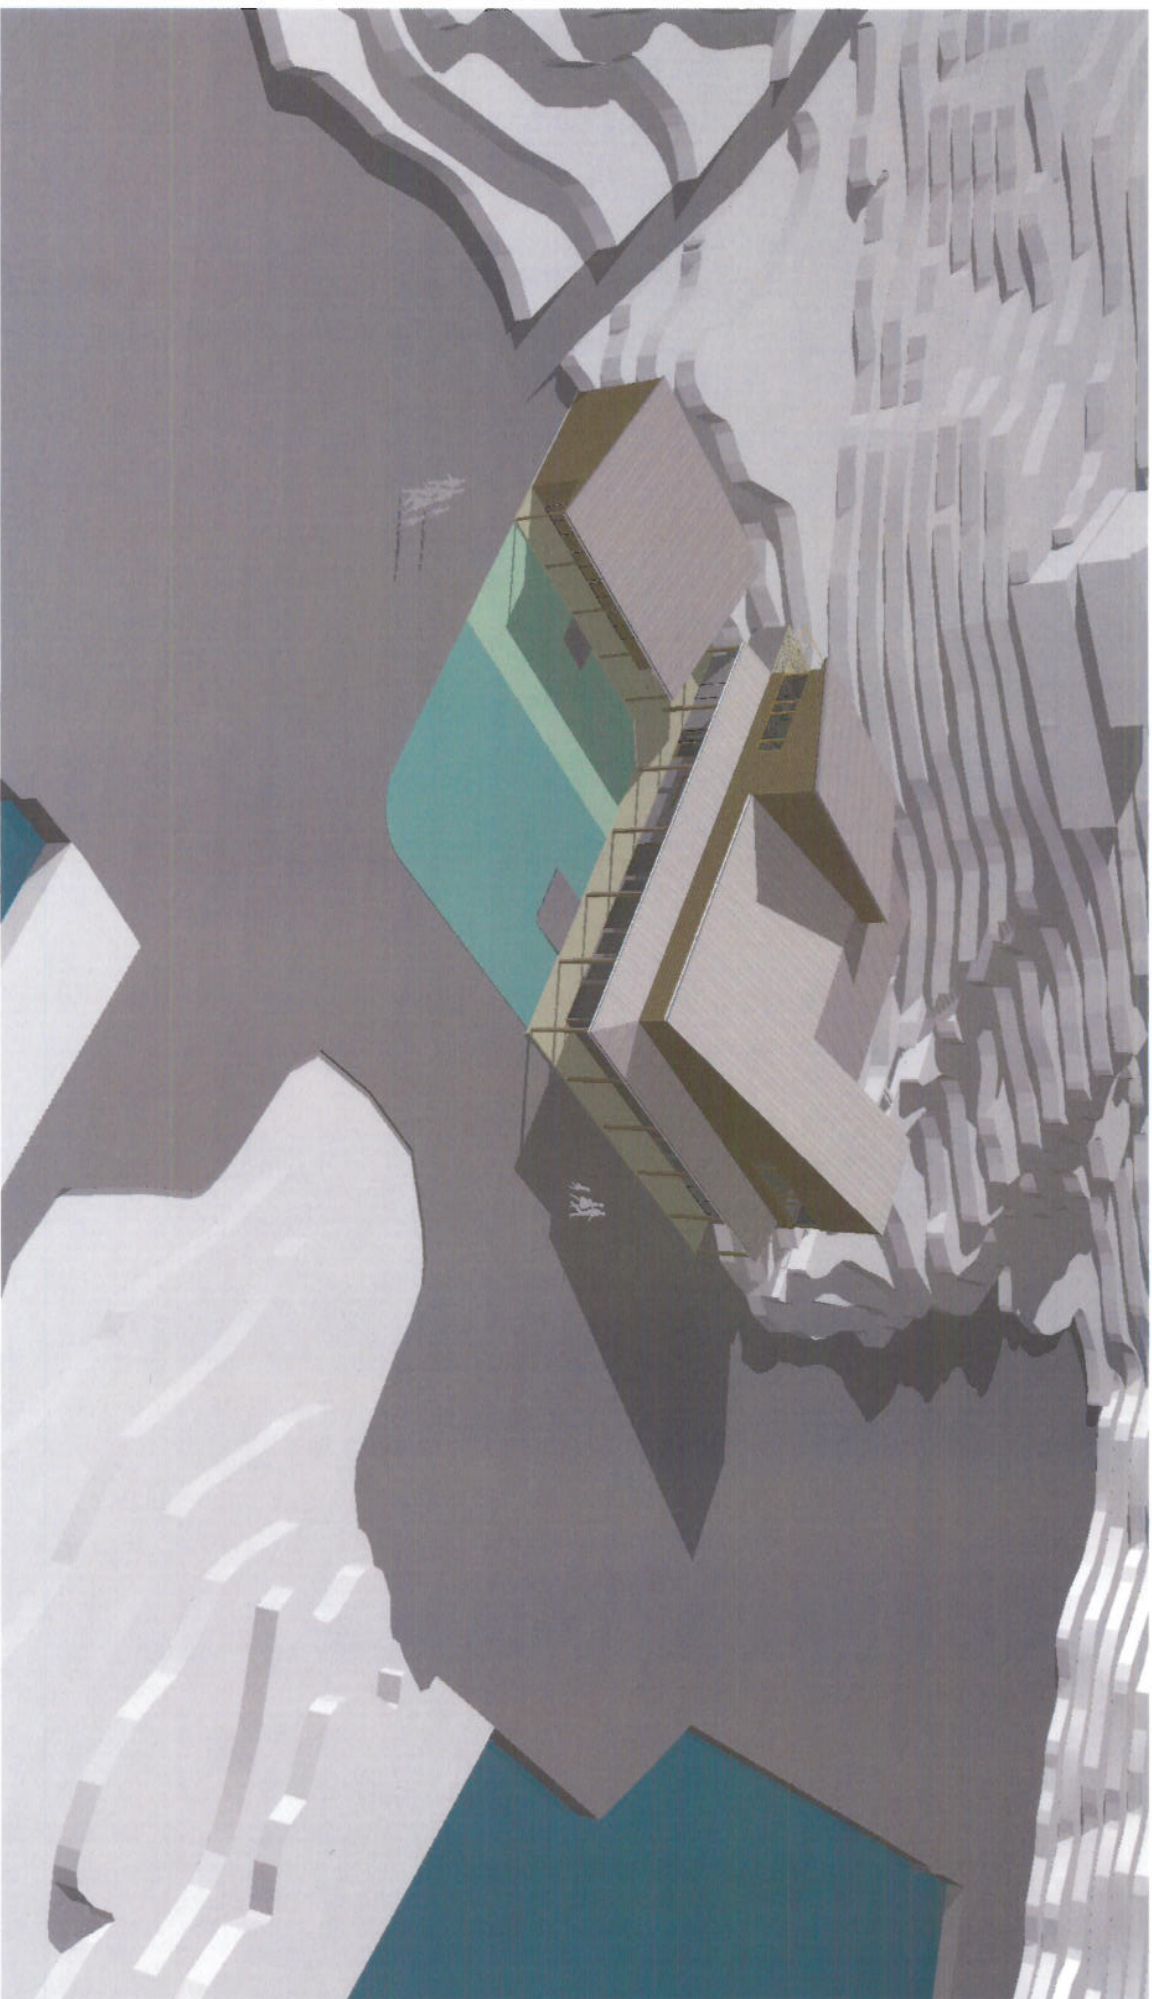

 **ANTTOLA & HANNU ARKITEHTITOIMISTO AS**
T. 38 4431 50
pöytäkirja-työ

**VEST-ÄGDER-MUSEET
NØDEVIGA MUSEUMSHAVN
TILBUDSGRUNNLAG**


FORMAT: A3
TEK: PERSEKTIV 4
KORT: MALSTOCK
DATO: 22.05.14

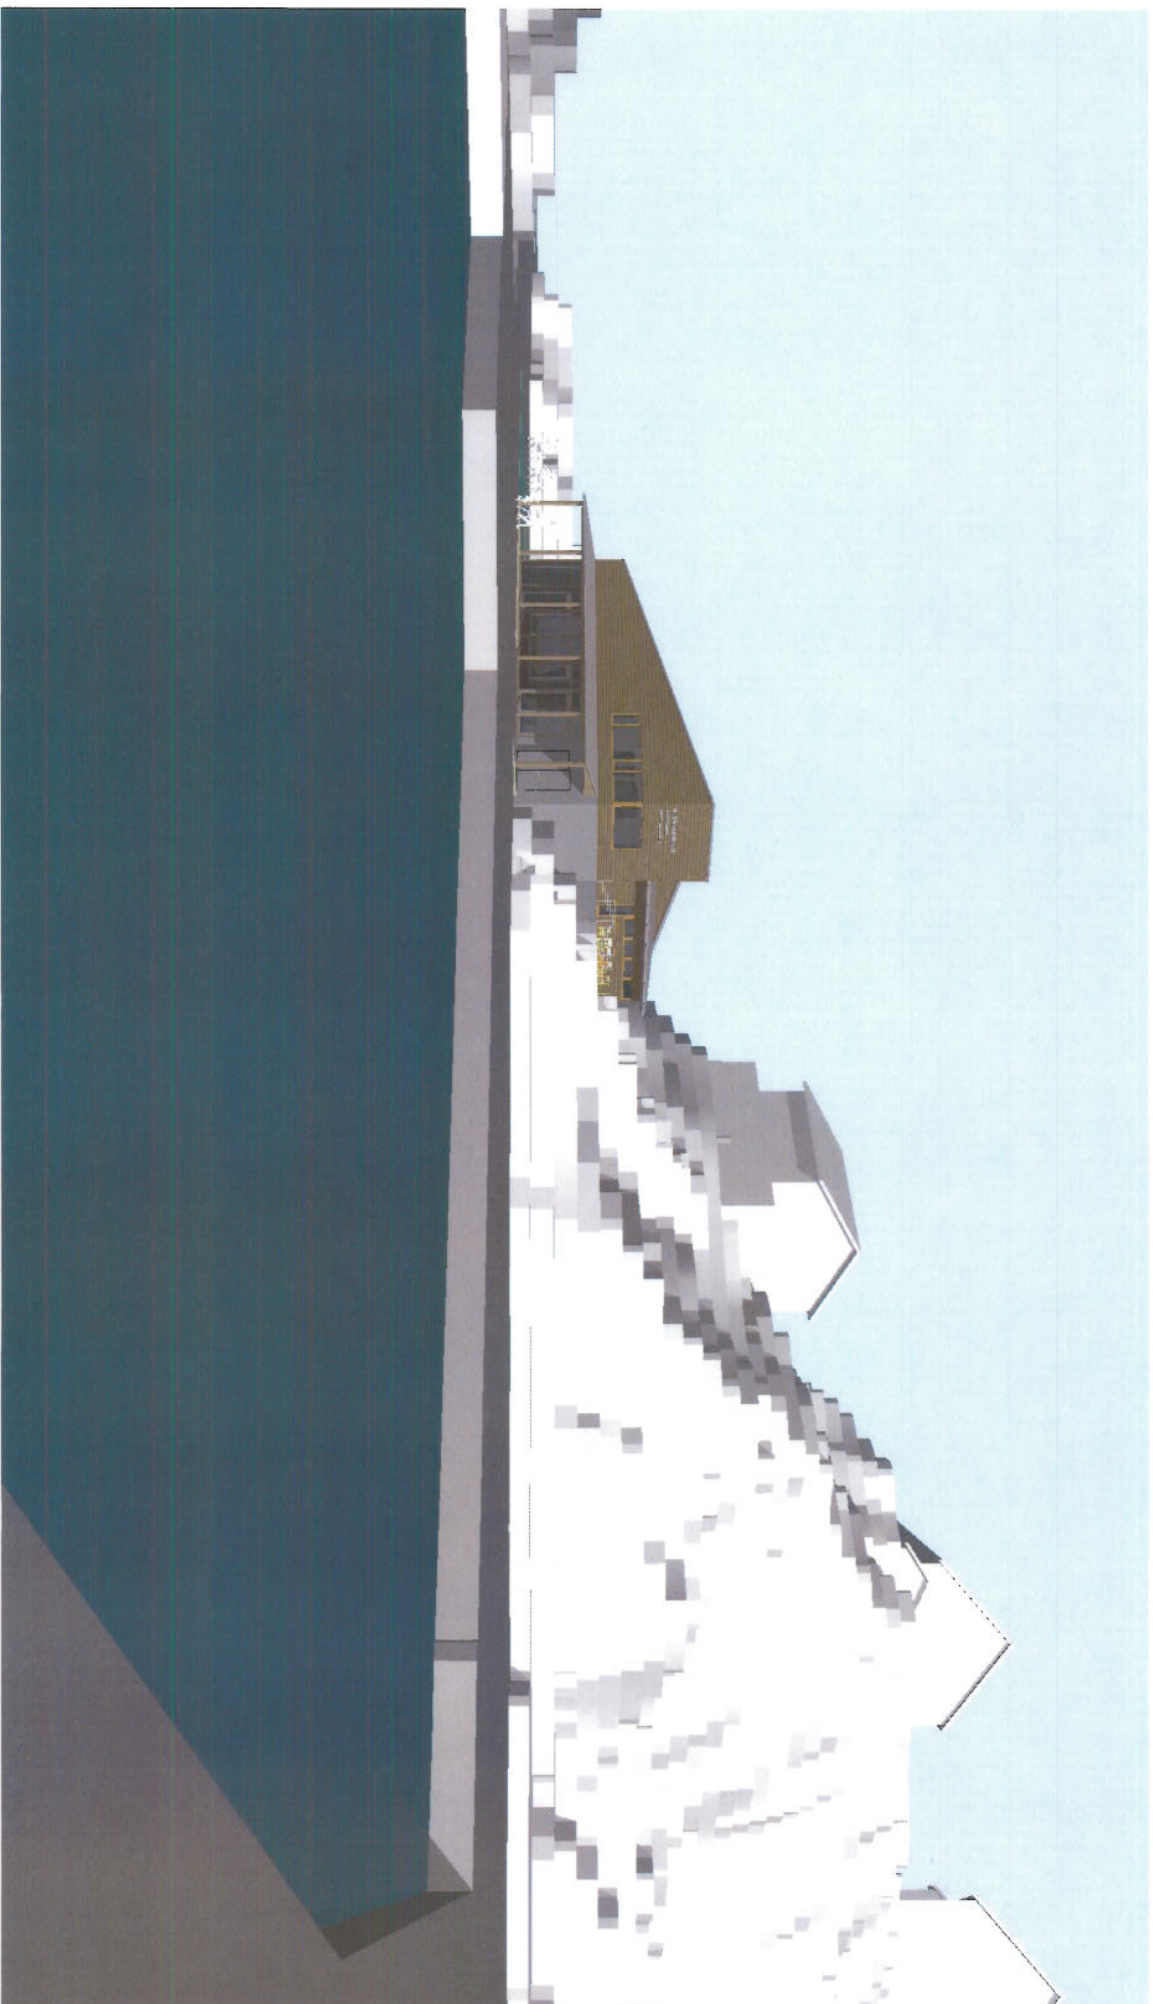

ANTTONI & HANINEN ARKITEHTITONTON
TILAAJA: OY
PÄIVÄMÄÄRÄ: 2014.05.14

WEST-AGDER-MUSEET
NODENVIGA MUSEUMSHAVN
TILBUSSGRUNNLAG

FORMA: TON: KONTE: MÄSTÖÖK: DATO:
A3
PERSPEKTIV 5
22.05.14

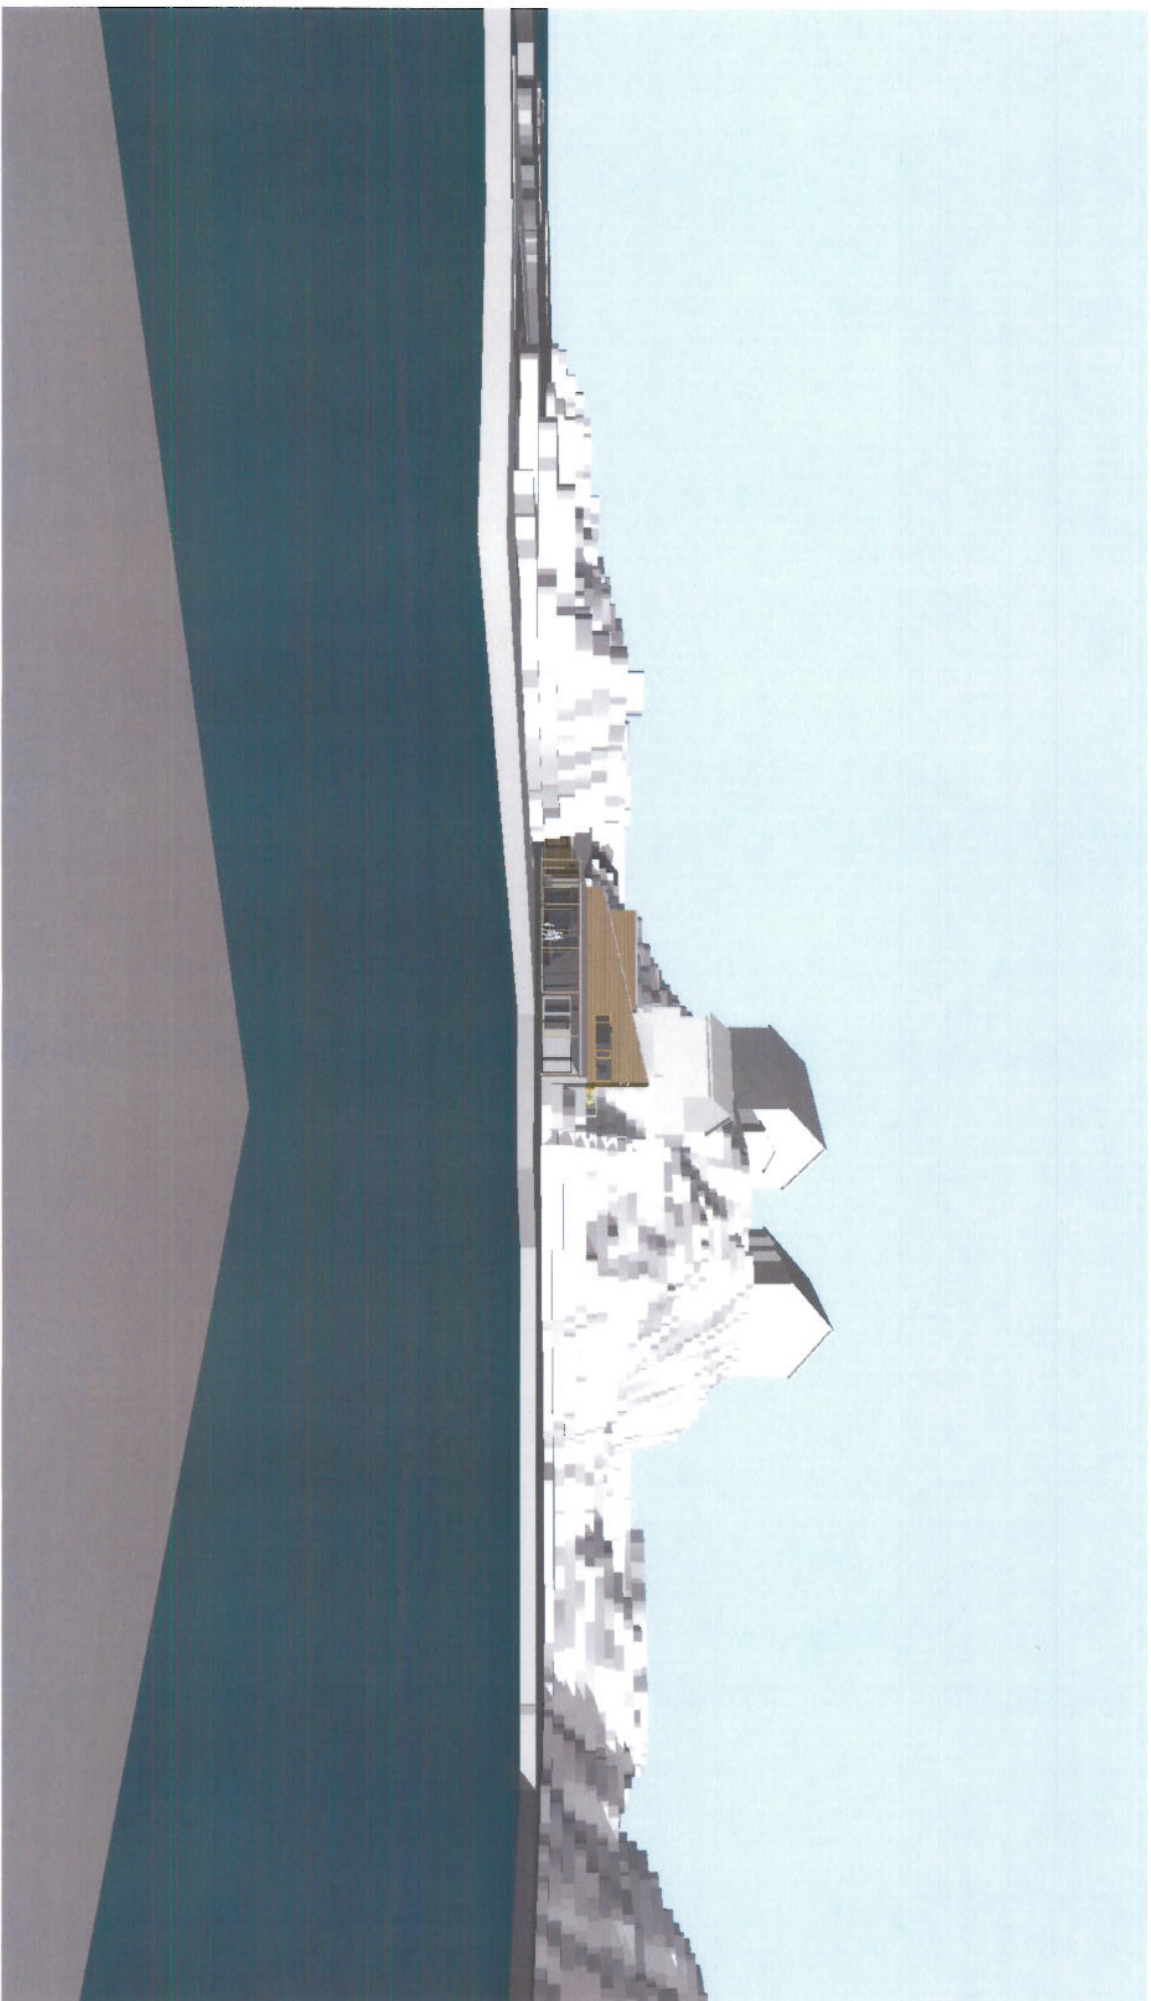

 **APTIDA & HANSEN ARKITEKTKONTOR AS**
T: 38 44 01 50
post@aptid.no

VEST-AGDER-MUSEET
NODEVIGA MUSEUMSHAVN
TILBUDSGRUNNLAG

FORMÅT: TITEL: KONTR.: MÅLSTYKKE: DATO:
A3
PERSPEKTIV 6
22.05.14



ANTIDAL & HANSEN ARKITEKTKONTOR AS
T: 38 14 00 50
post@antid.no

WEST-ÅGDER-MUSEET
NØDEVIGA MUSEUMSHAVN
TILBUDSGRUNNLAG


FORMAT: A3
TITEL: PERSPEKTIV 7
KONTAKT: HALLSTØKK
DATO: 22.05.14



ANTTELA & HANSEN ARKITEKTIT KONTOR AS
T. 38 14 91 50
P. 38 14 91 50
post@antte-la.no

VEST-AGDER-MUSEET
NODEVIGA MUSEUMSHAVN
TILBUDSGRUNNLAG


FORMAT: A3
TID: 10.00
KONT: 10.00
MÅLSTOKK: 1:100
DATO: 22.05.14

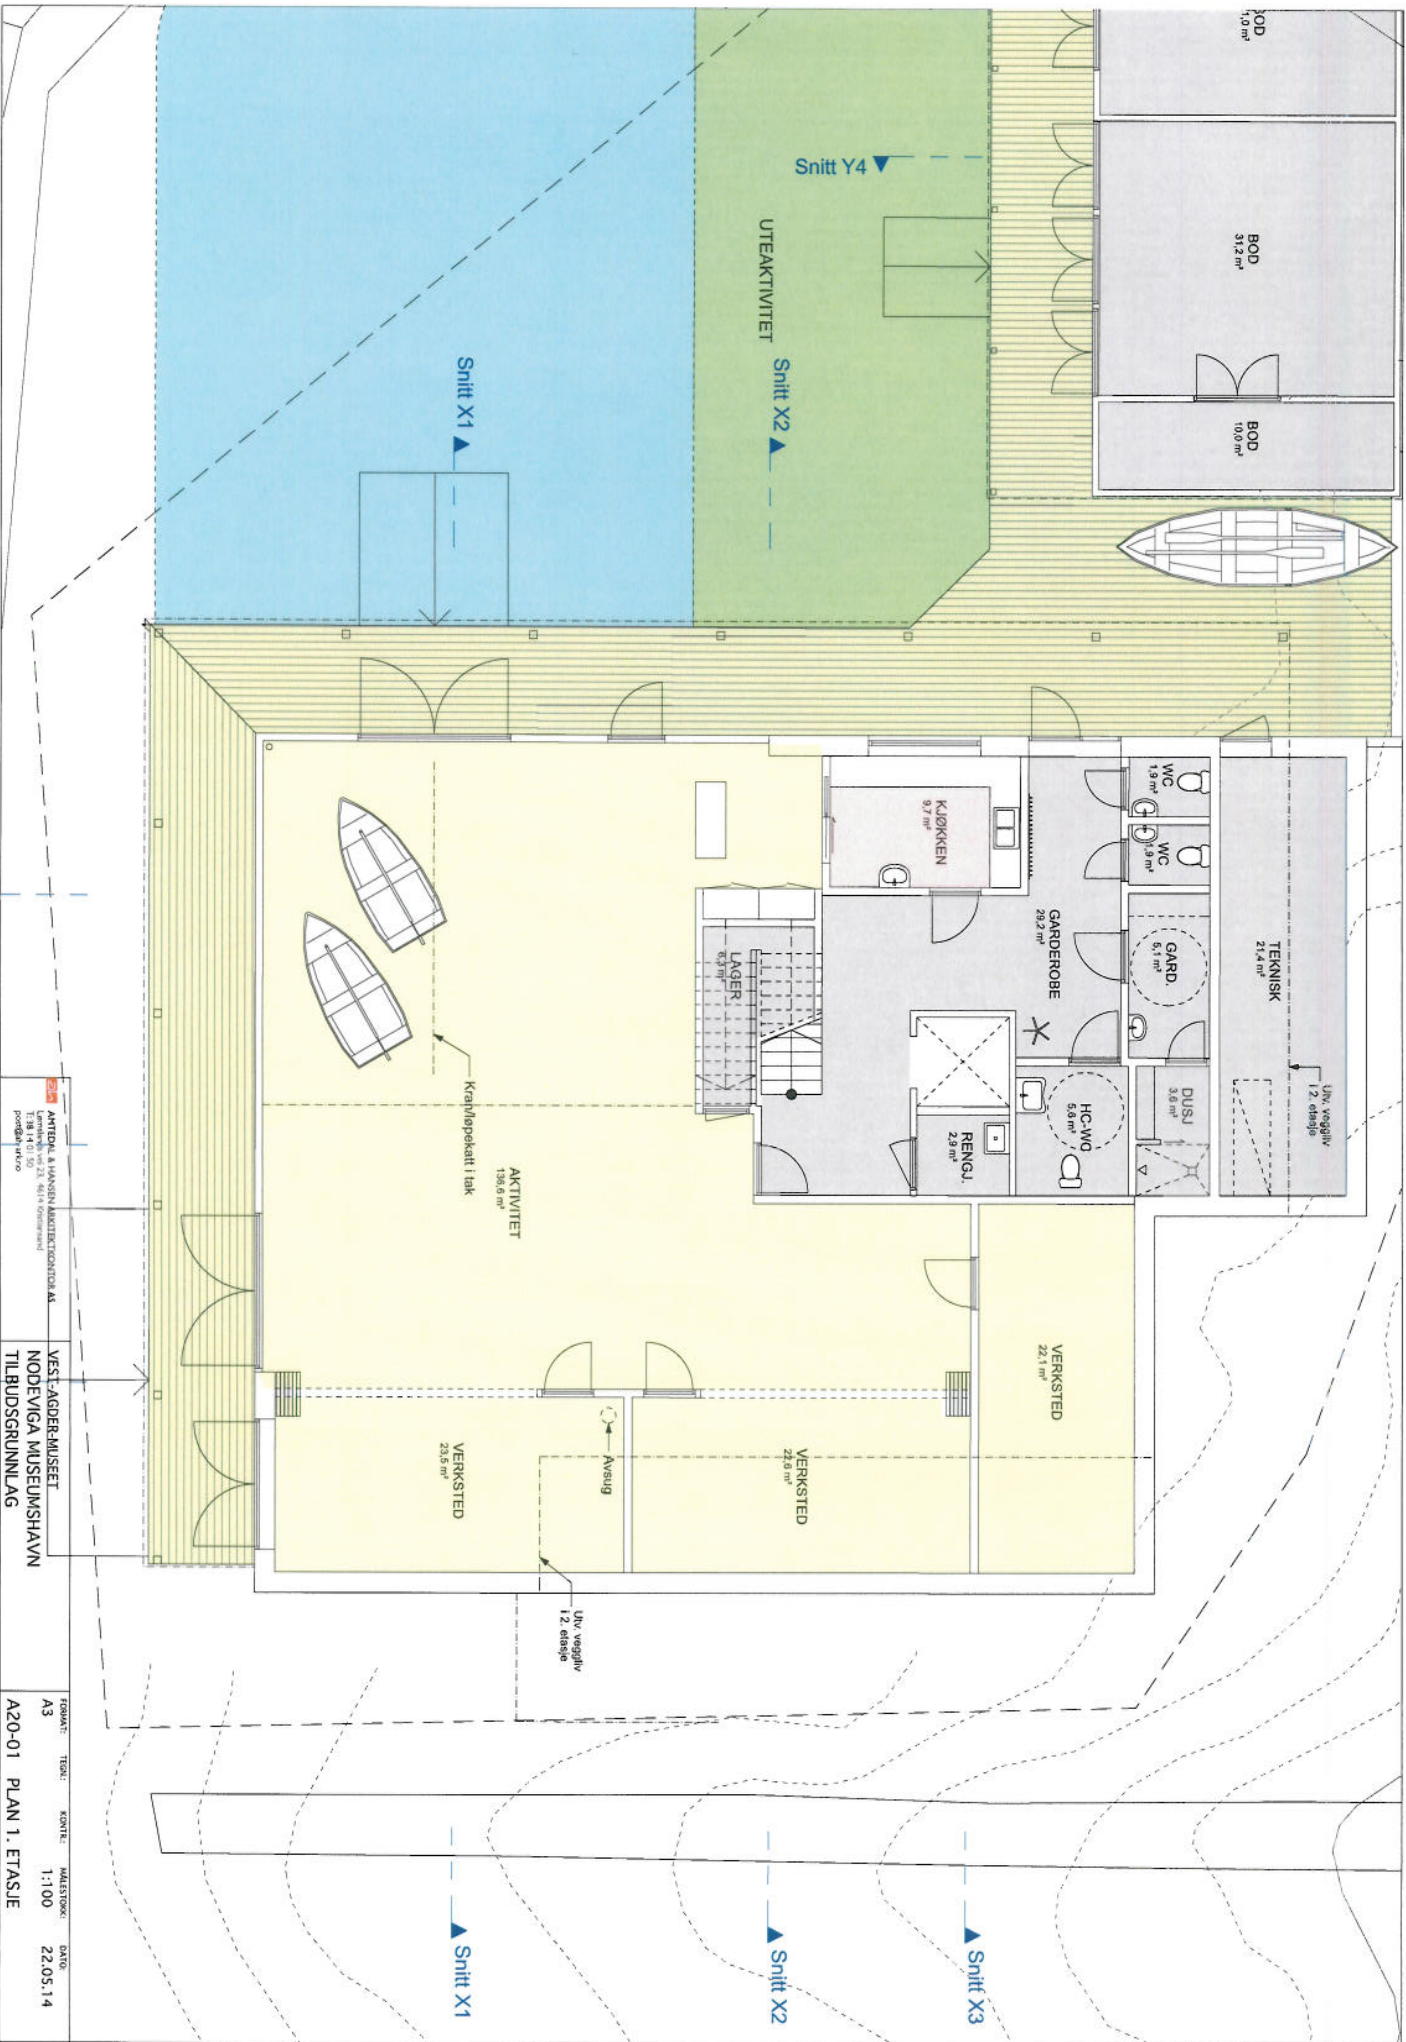

ARTIDEL & HANSEN ARKITEKTKONTOR AS
Tlf 18 14 11 50
post@artidelen.no

VEST-AGDER-MUSEET
NODENVIGA MUSEUMSHAVN
TILBUDSGRUNNLAG


FORMAT: A3
TITTEL: A20-01
KONT: PLAN 1, ETASJE
MALESTOKK: 1:100
DATO: 22.05.14

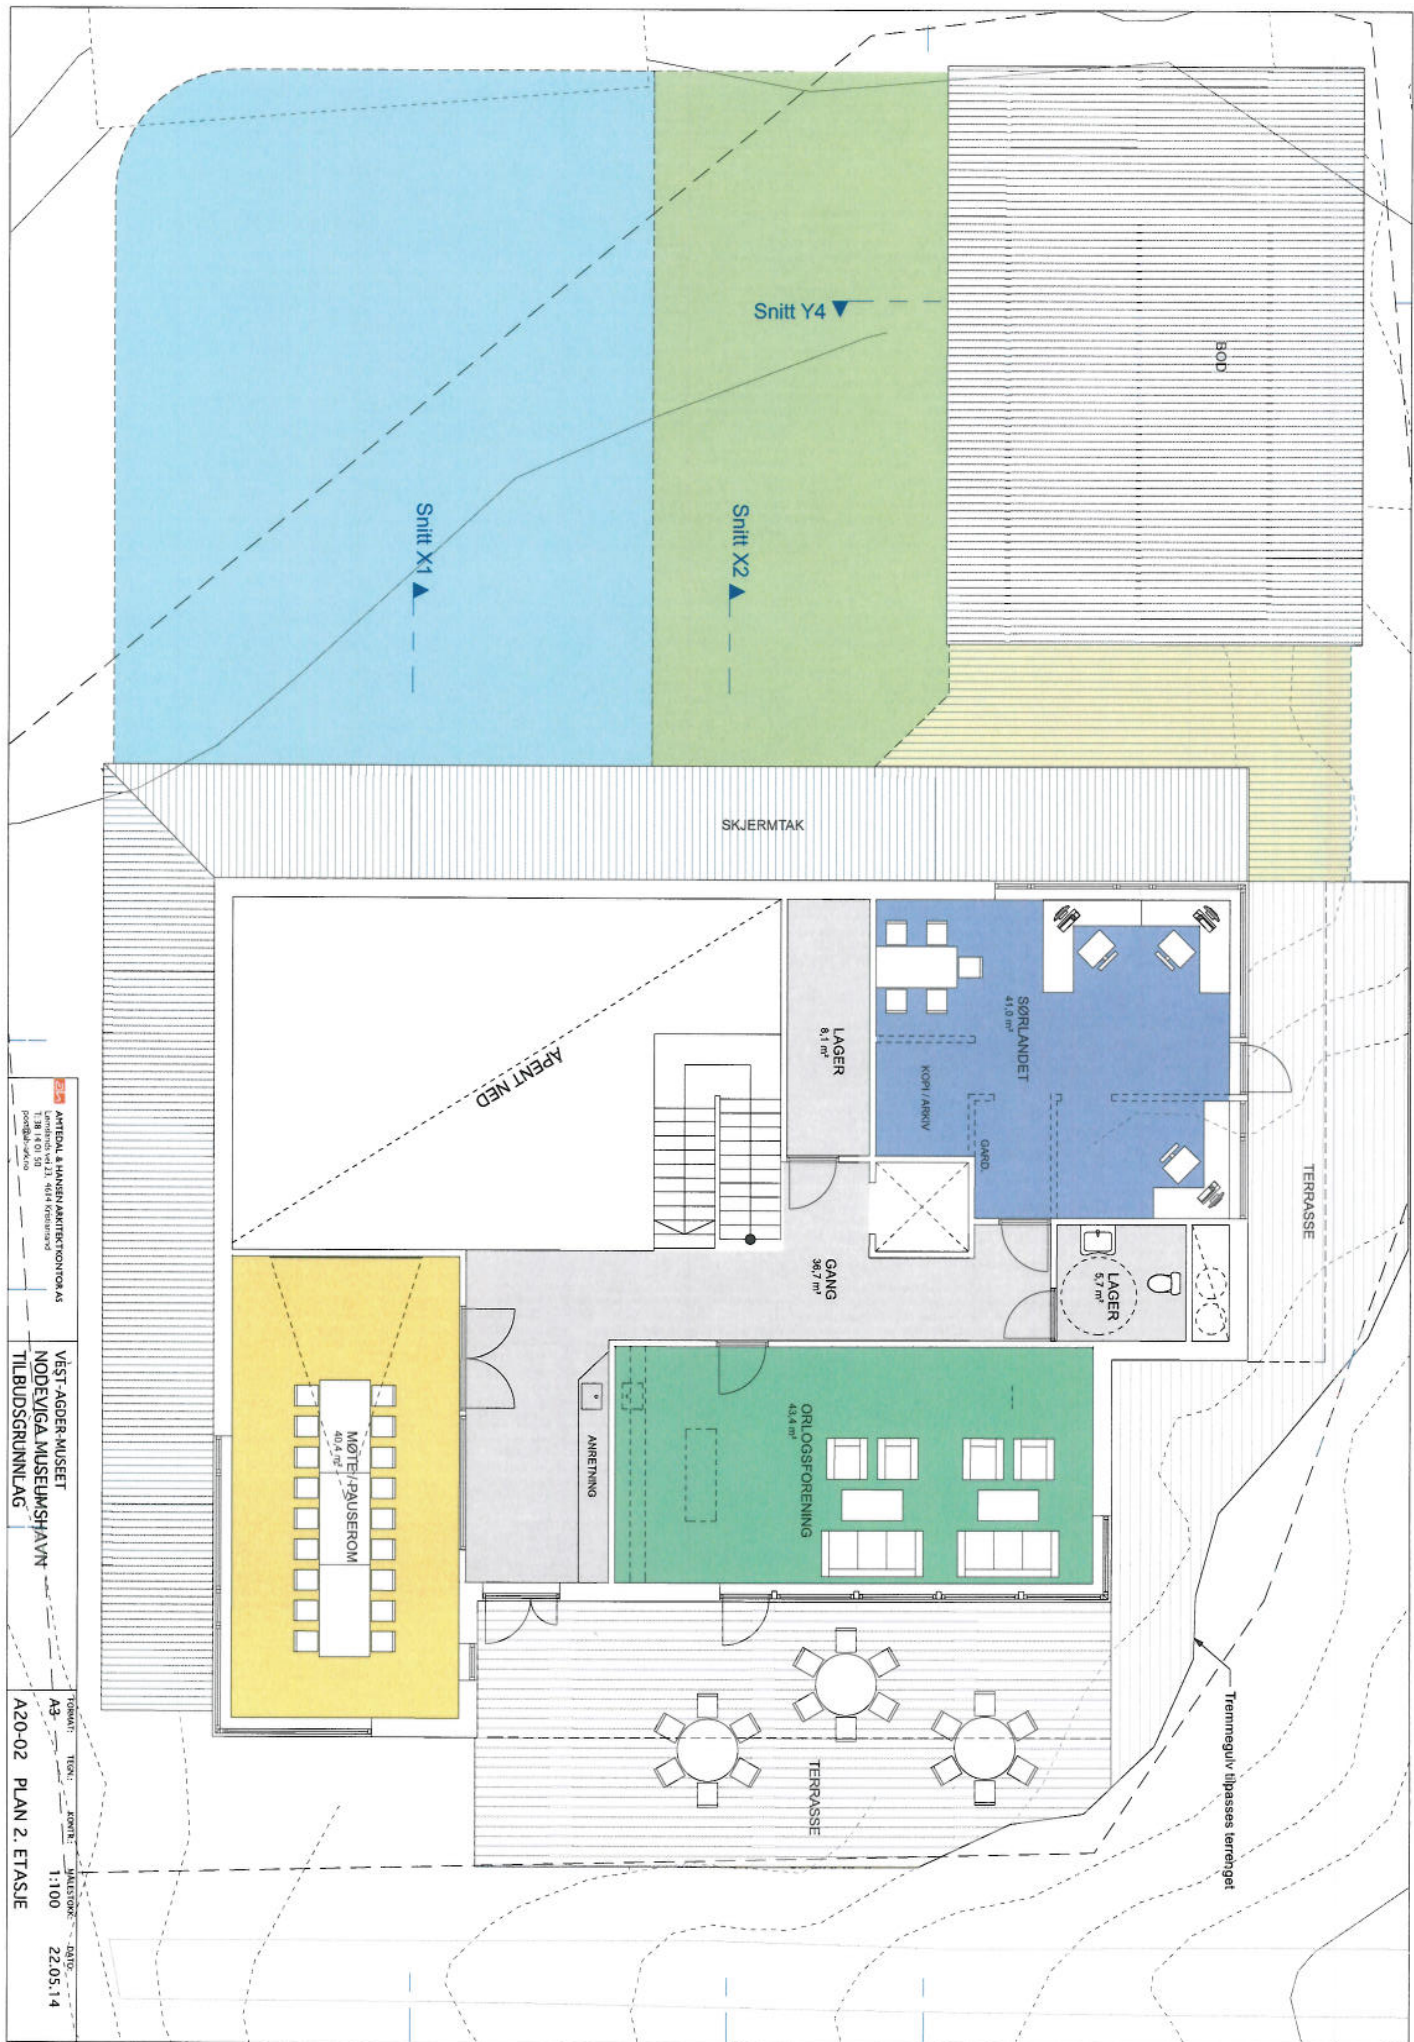

ARTIDAL & HANSEN ARKITEKTONISKE AS
Tlf. 38 43 01 50
post@artid.no

VEST-AGDER-MUSEET
NODENVIGA MUSEUMSHAVN
TILBUDSGRUNNLAG

TOMAT: T100: KONT: 1:100
A3- JALSTOKK: 22.05.14
A20-02 PLAN 2. ETASJE

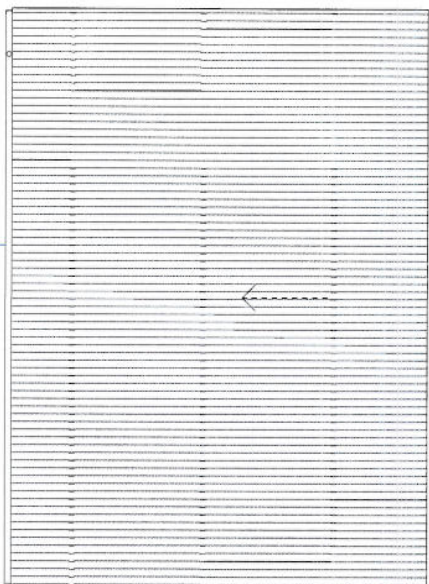



Snitt Y4 ▼

Snitt X2 ▲


Snitt X1 ▲



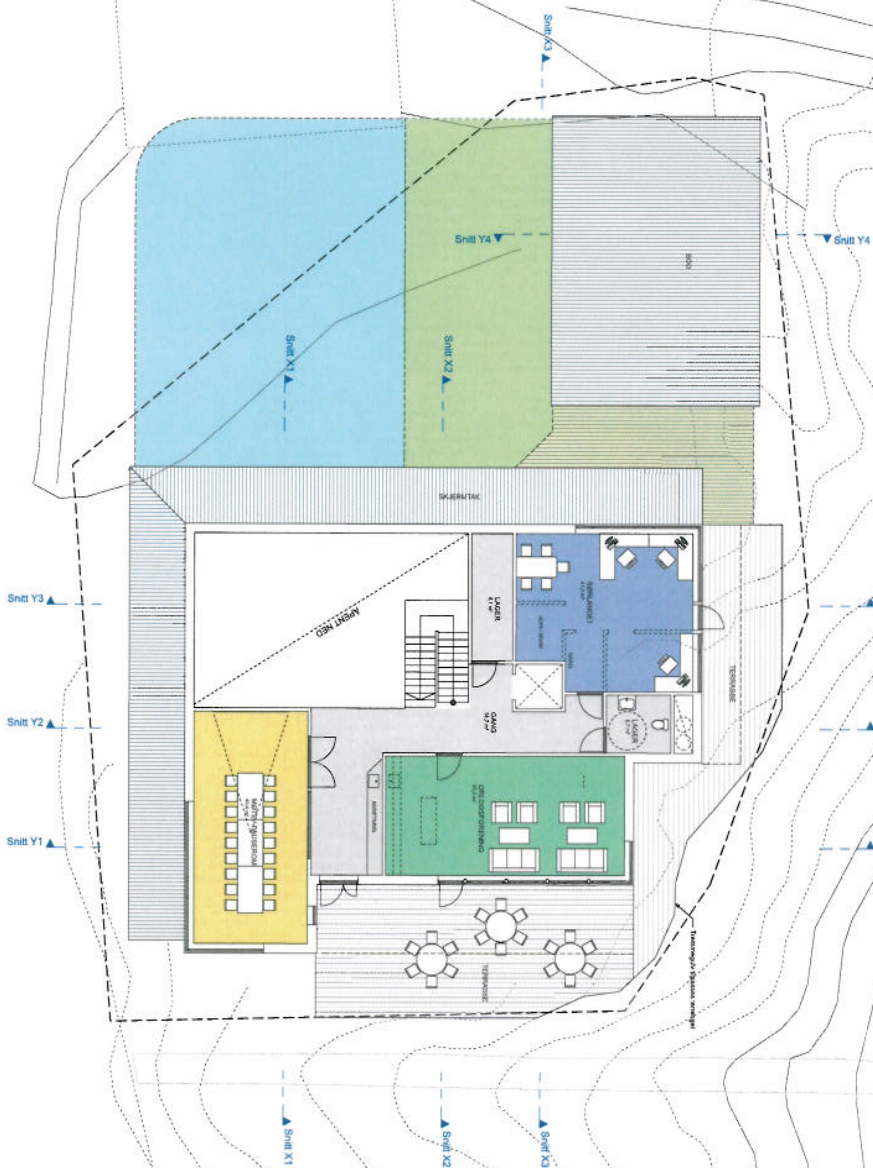


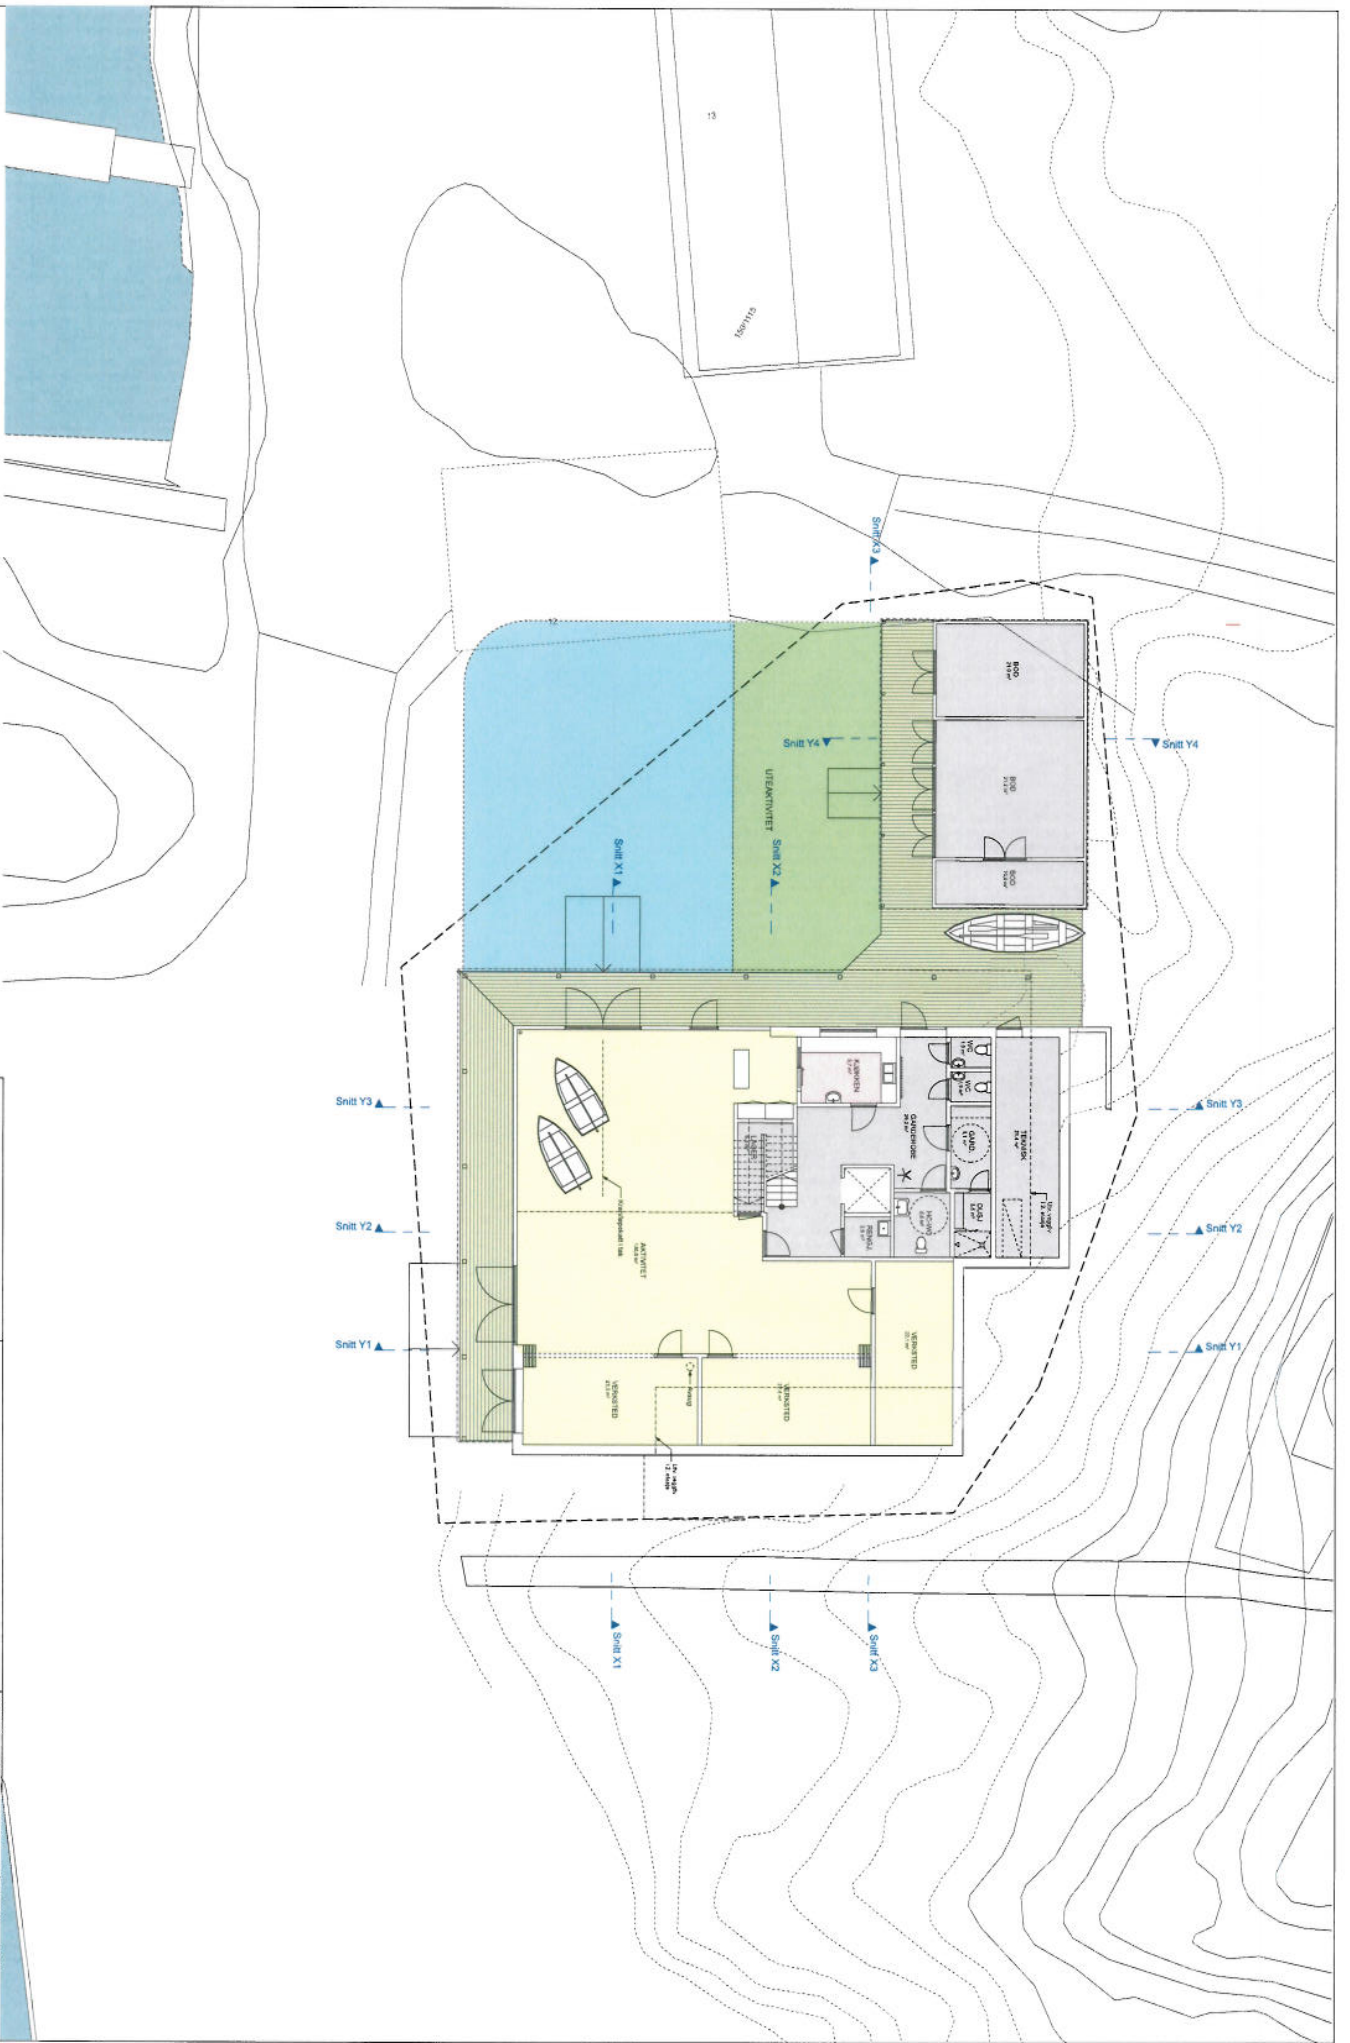


1:100 Snitt X1

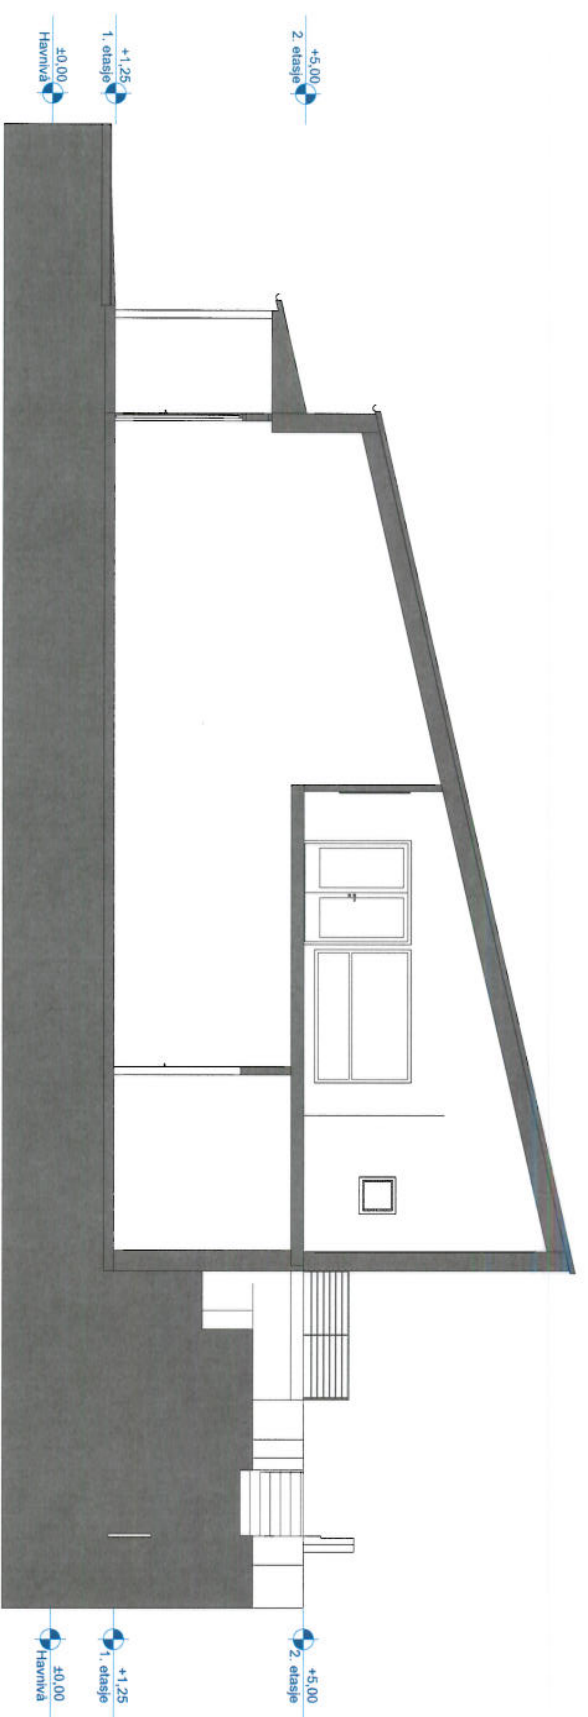


1:100 Snitt X2

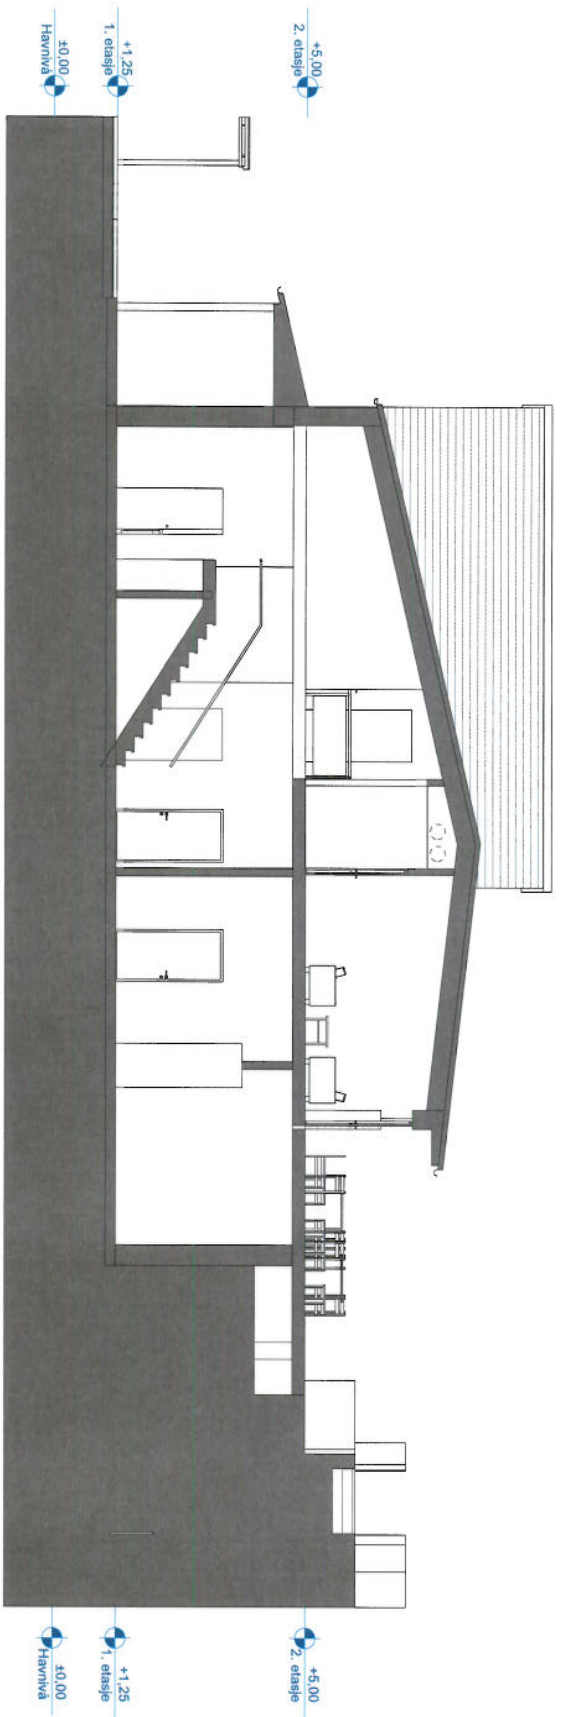


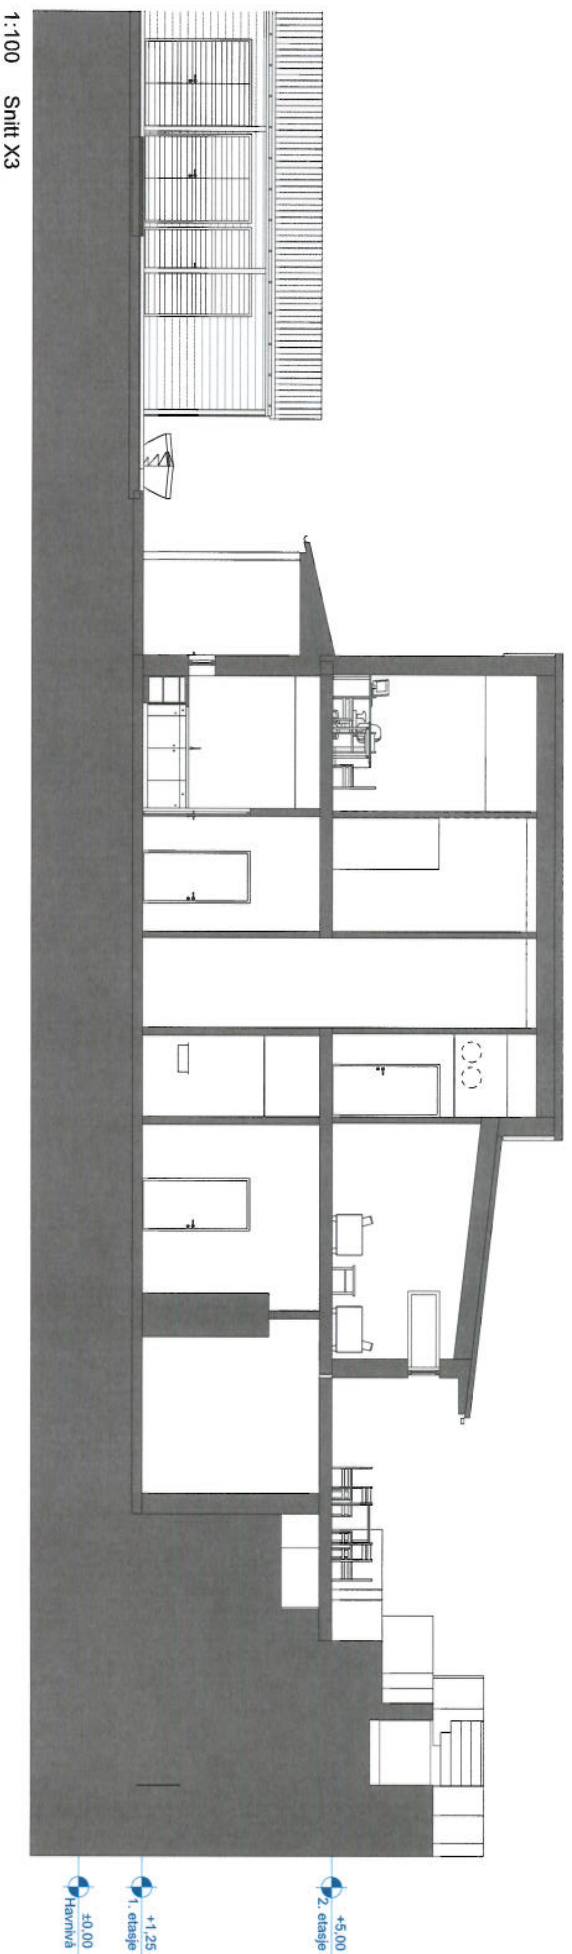


1:100 Snitt Y2

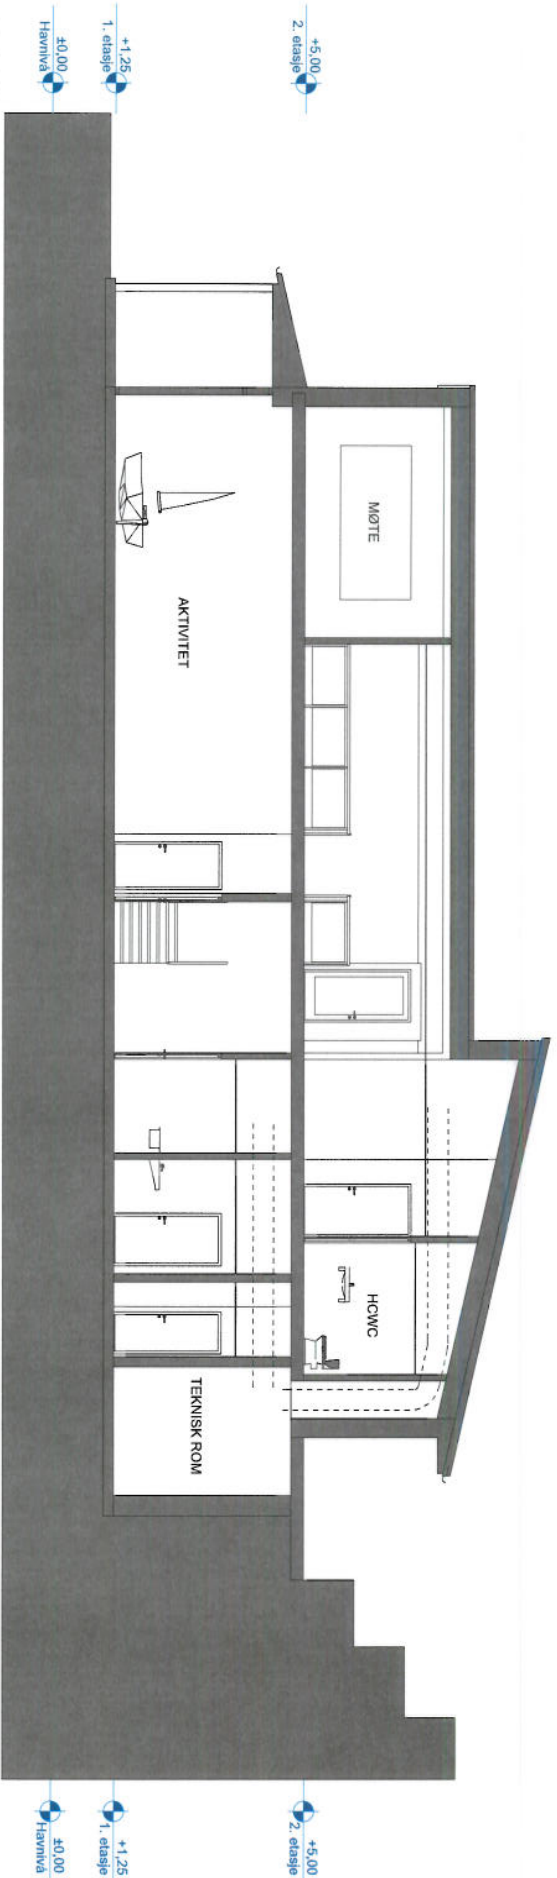


1:100 Snitt Y1

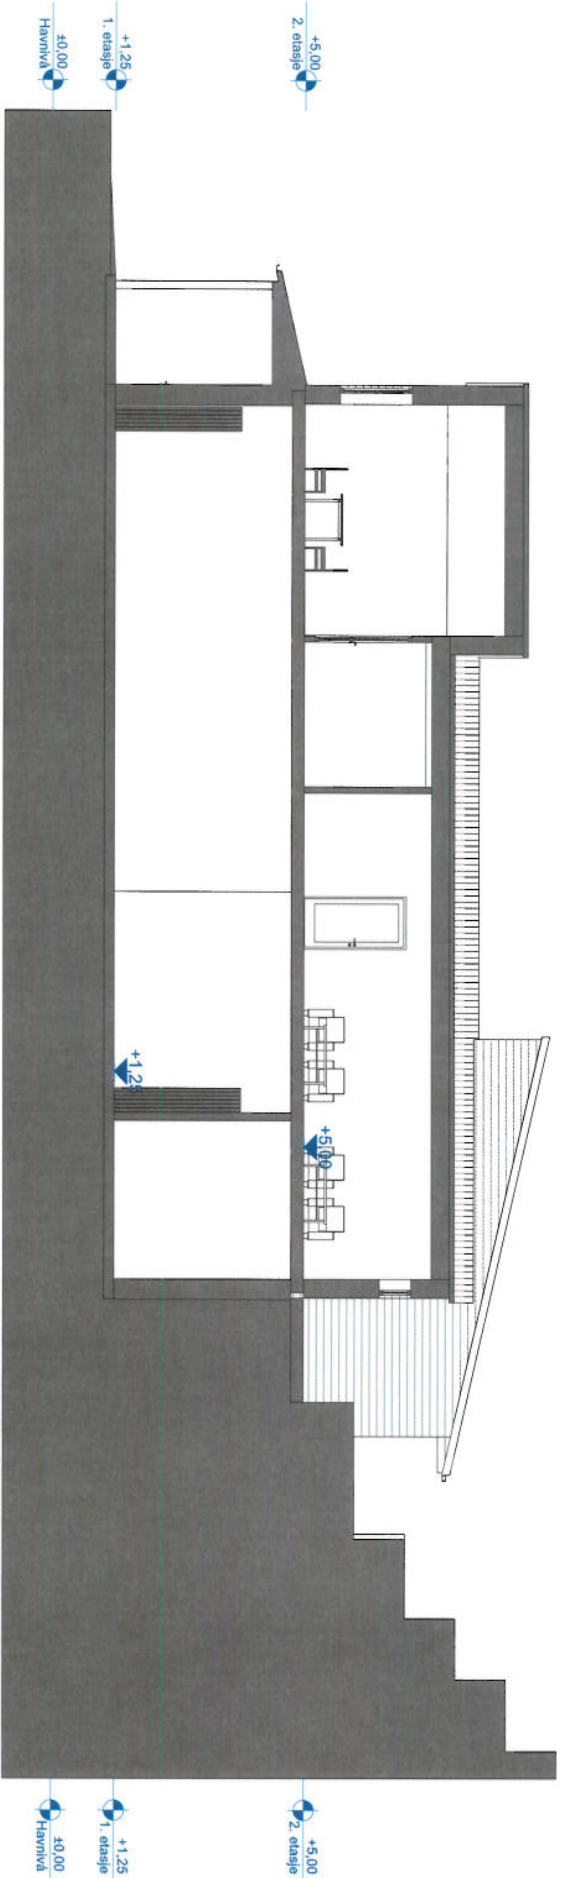

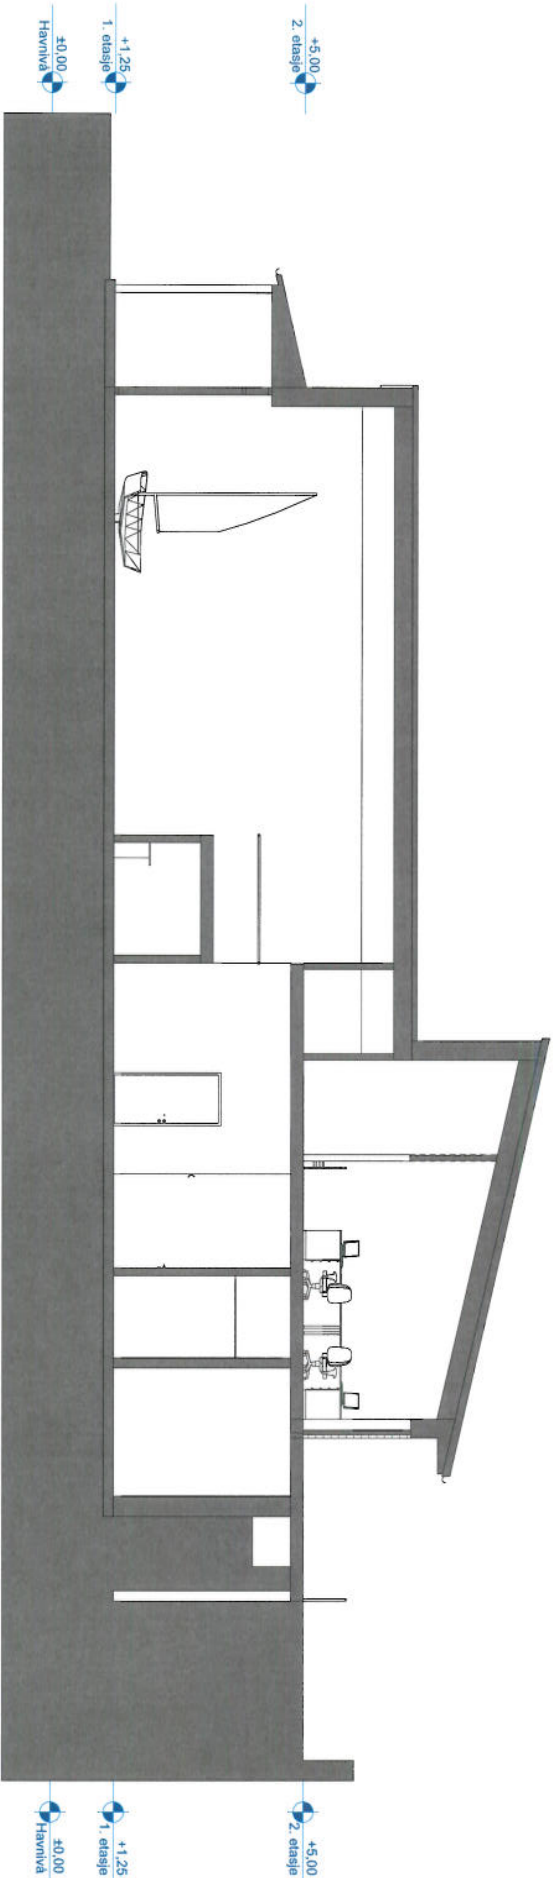

1:100 Snitt Y3

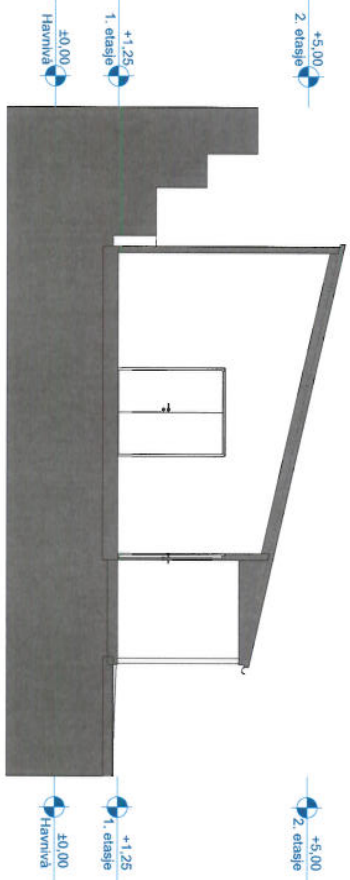

1:100 Snitt Y4









ARTIDA & HANSEN ARKITEKTKONTOR AS
T: 38 44 81 50
post@artida.no

VEST-AGDER-MUSEET
NODEVIGA MUSEUMSHAVN
TILBUDSGRUNNLAG

FORMÅL: TITEL: KONTR.: MÅLSTYCKE: DATO:
A3
SNITTET MODELL 4
22.05.14



ARTIDAL & HANSEN ARKITEKTTONOR AS
T: 38 44 61 50
post@artid.no

VEST-AGDER-MUSEET
NODEVIGA MUSEUMSHAVN
TILBUDSGRUNNLAG

FORMÅL: TEGN: KONTE: MÅLSTOKK: DATO:
A3
SNITTET MODELL 5
22.05.14





 APTIDA & HANSEN ARKITEKTKONTOR AS
T: 38 40 41 50
post@apti.no

VEST-AGDER-MUSEET
NØDEVIGA MUSEUMSHAVN
TILBUDSGRUNNLAG

FORMAT: A3
TEAM: KONTR: MÅLSTYKKE: DATO:
SNITTET MODELL 7 22.05.14



ARTIDOL & JUANIN ARKITEKTIONTORUAS
T: 09 14 01 50
post@artidol.fi

VEST-ÄGER-MUSEET
NODENVICA MUSEUMSHAVN
TILBUDSGRUNNLAG


FORMAT: A3
TITEL: SNITTET MODELL 8
DATUM: 22.05.14



 ARTIDOL & HANSEN ARKITEKTKONTOR AS
T. 38 14 01 50
post@artidol.no

VEST-AGDER-MUSEET
NØDEVIGA MUSEUMSHAVN
TILBUDSGRUNNLAG


FORMAT: Tittel: KONTR: MÅLSTYKKE: DATO:
A3
SNITTET MODELL 9
22.05.14

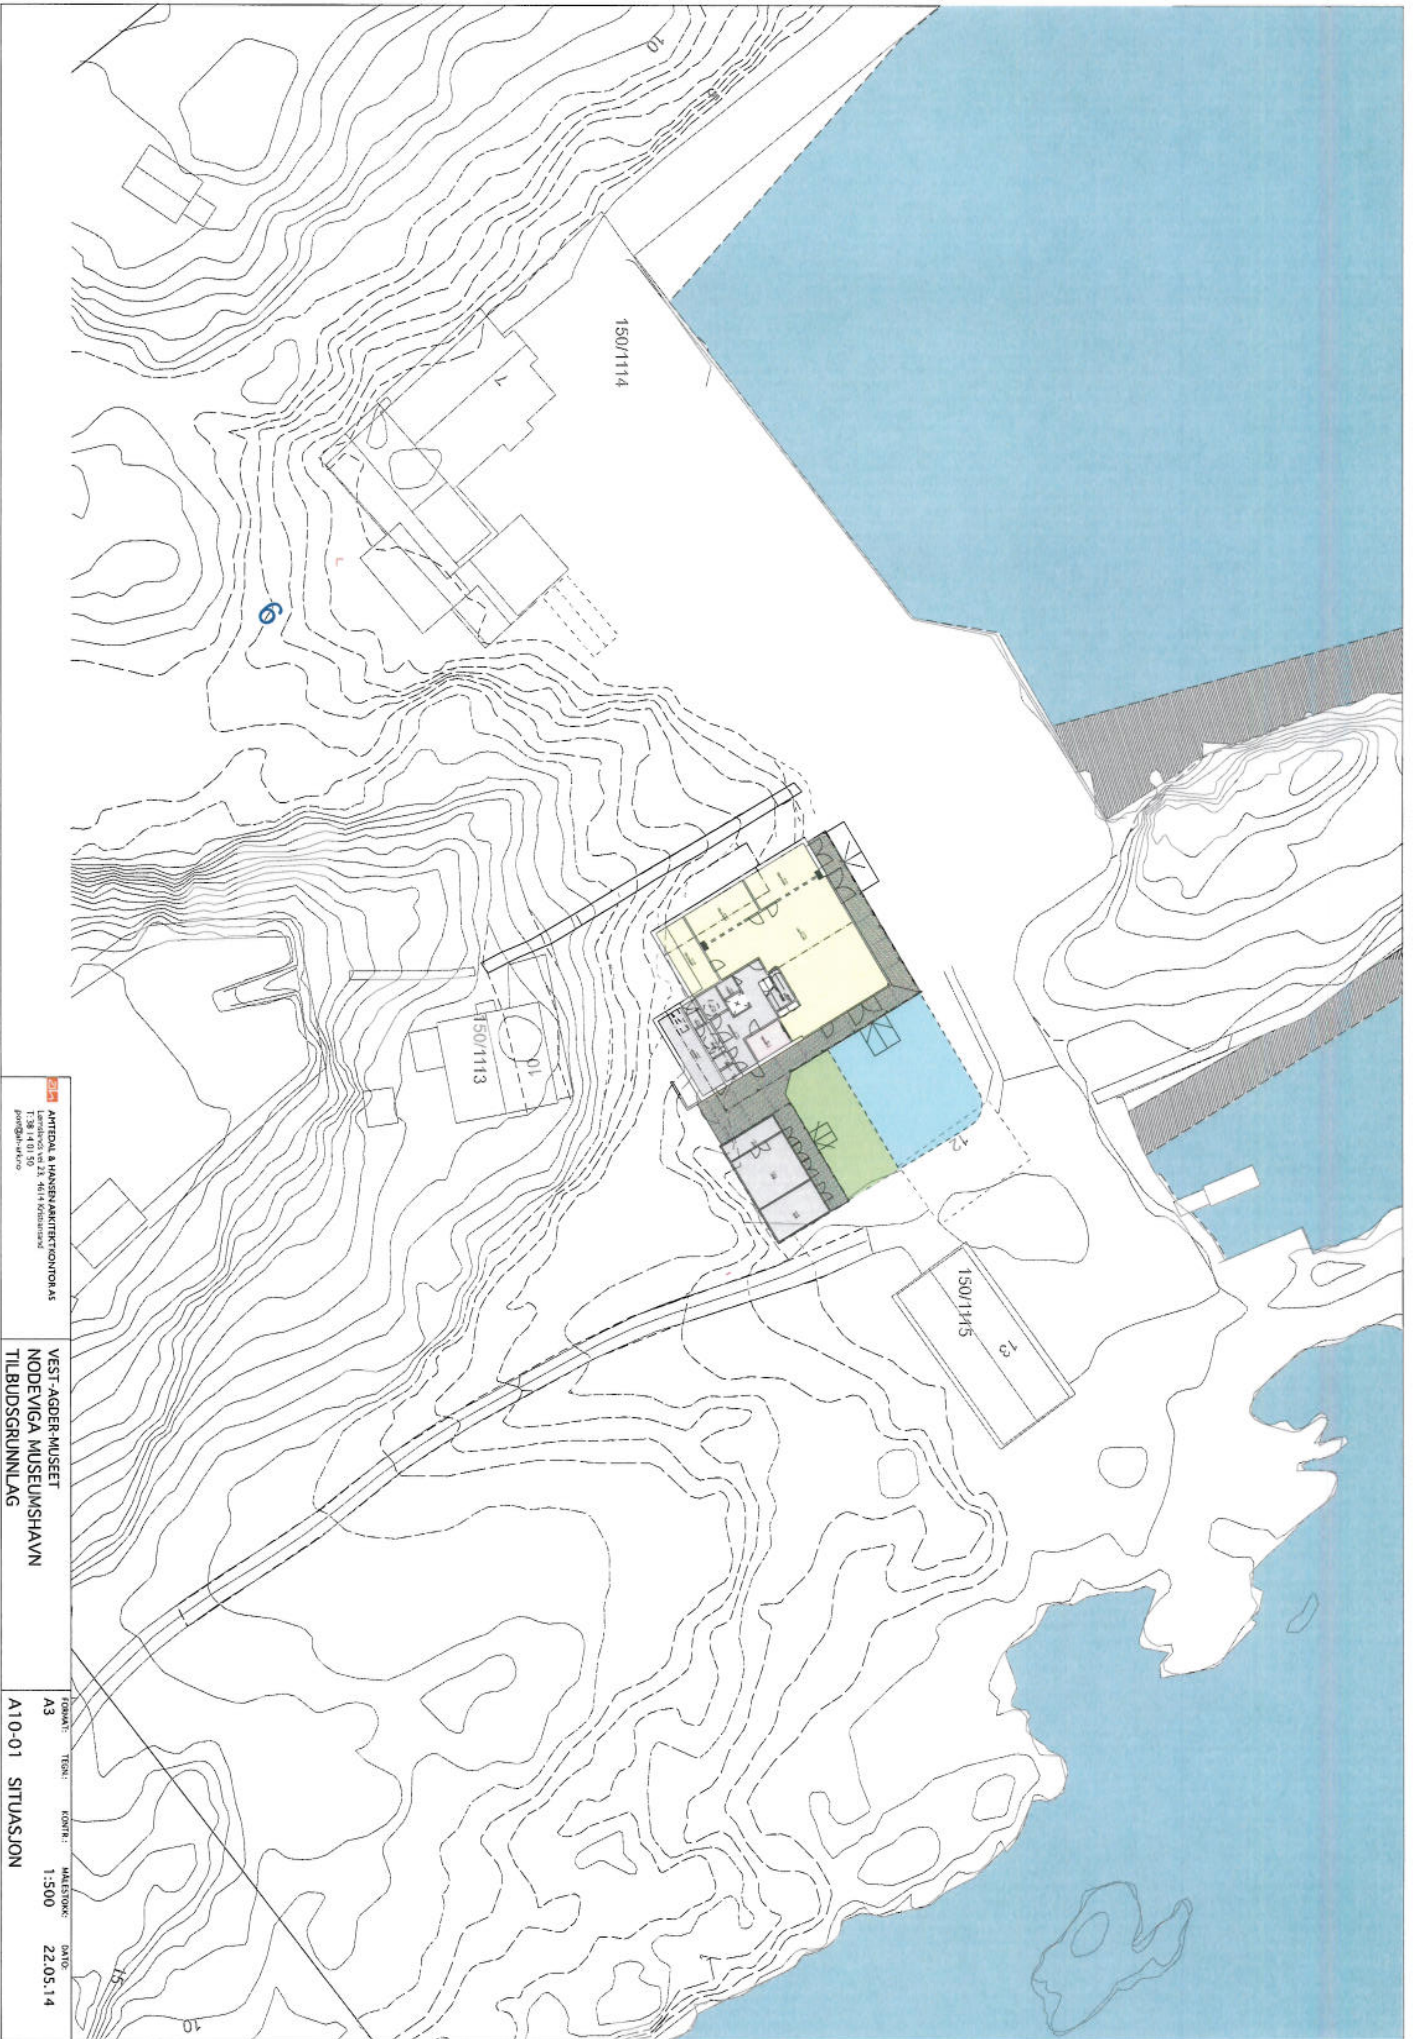


ARTIDA & HANSEN ARKITEKTONOMAS
T. 38 14 01 50 arkitektfirmaet
post@artida.no

VEST-ÅGER-MUSEET
NODEVIGA MUSEUMSHAVN
TILBUDSGRUNNLAG


FORMÅT: A3
TEGN: KONTE: MALESTOR: DATO:
1:500 22.05.14
A10-01 SITUASJON

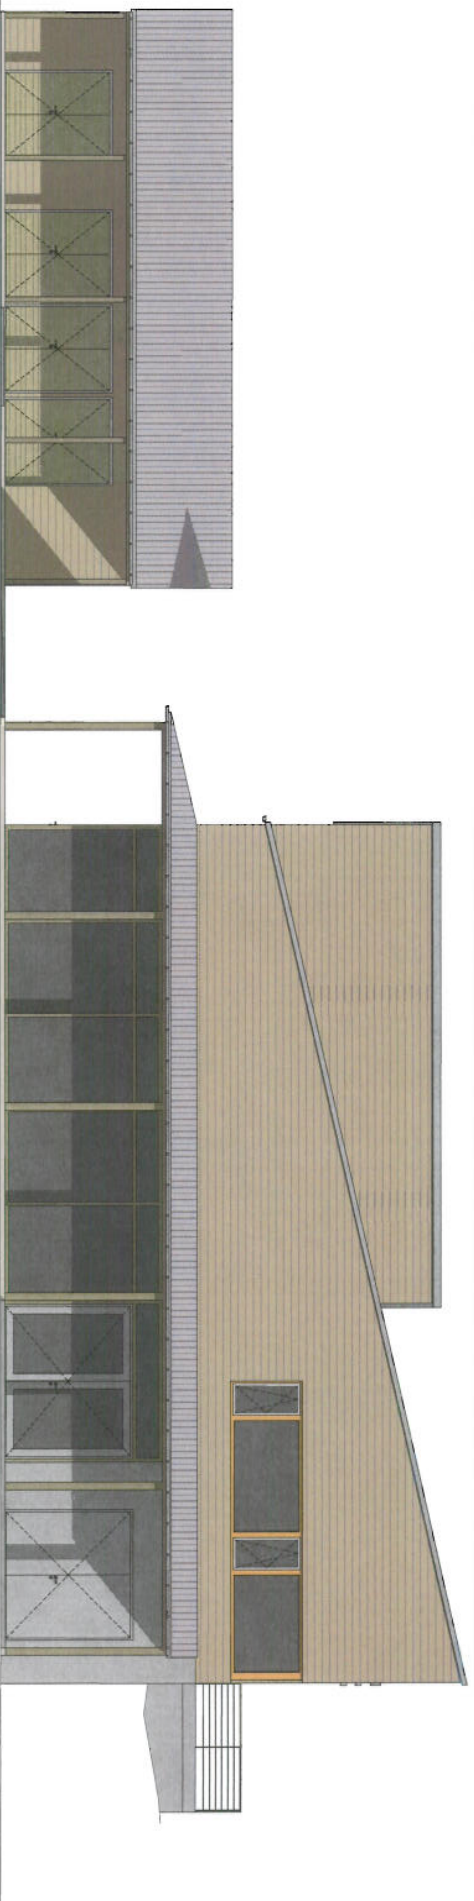


FASADE MOT NORD-VEST

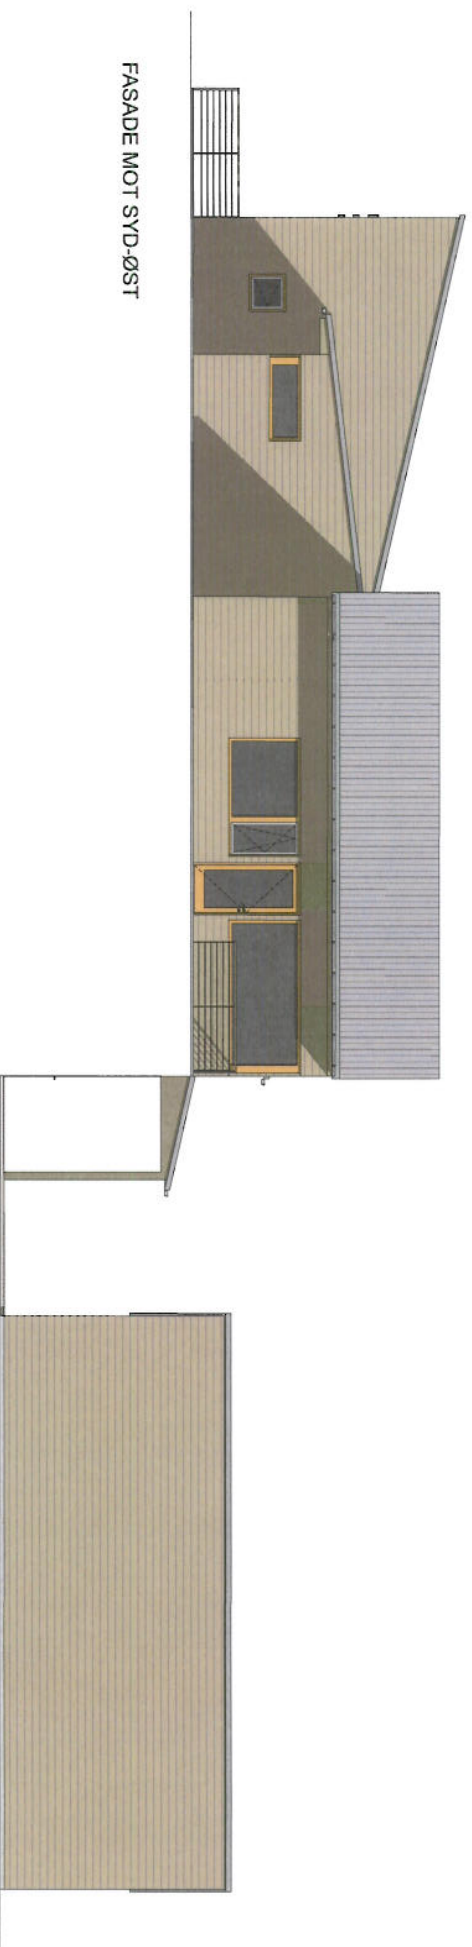

FASADE MOT SYD-ØST

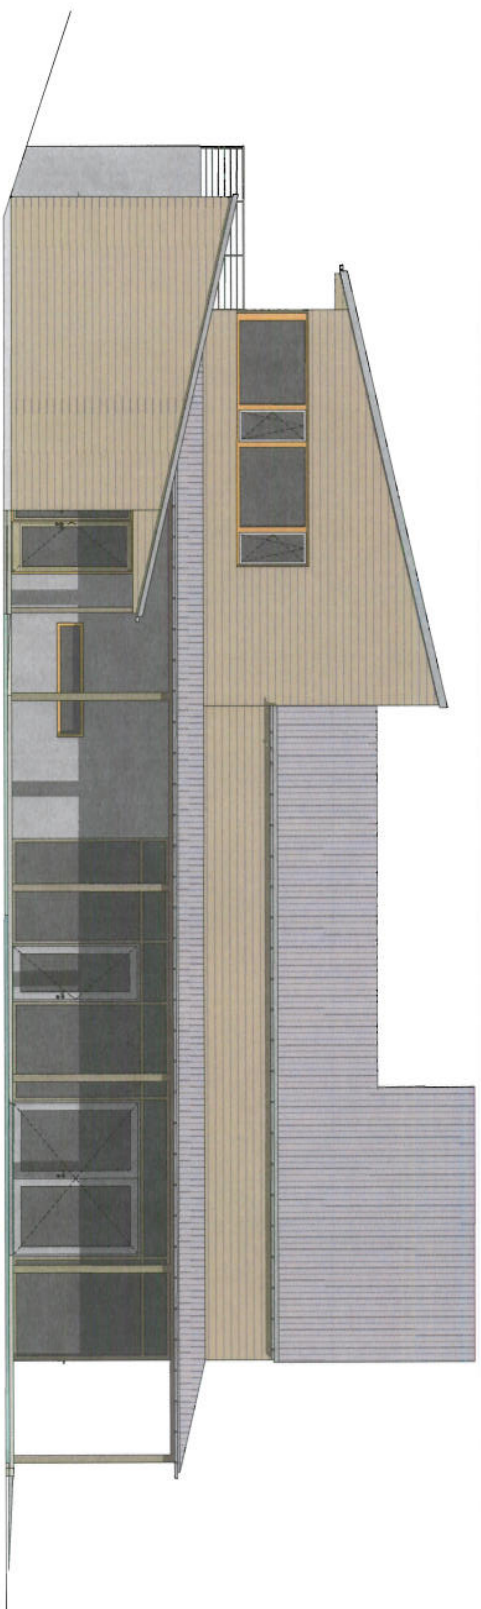

FASADE MOT SYD-ØST

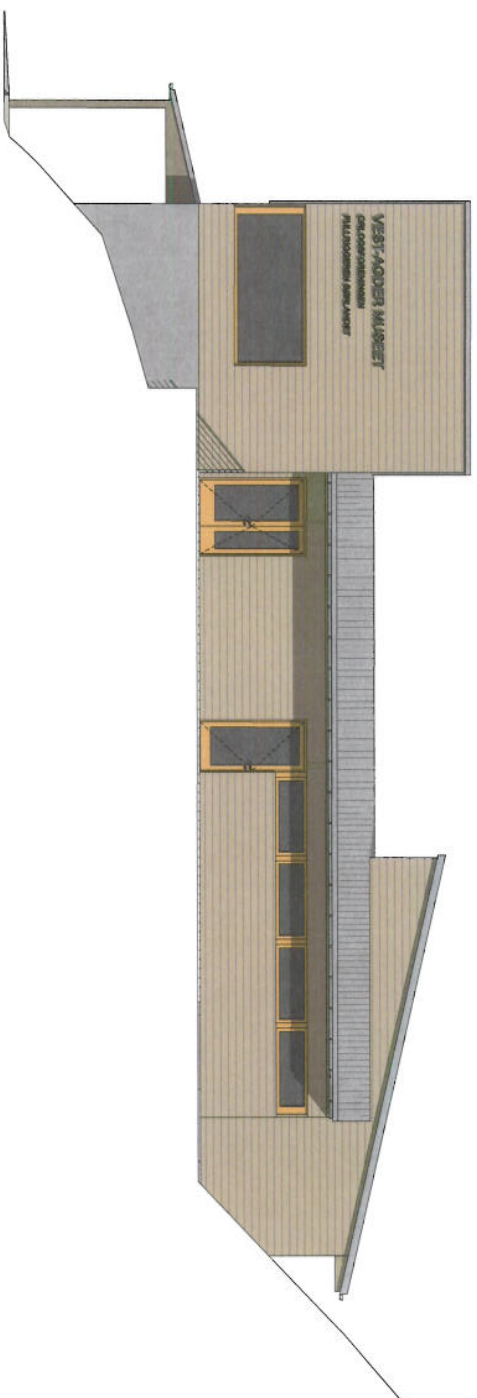

FASADE MOT NORD-VEST

ARTIDAL & HANSEN ARKITEKTONTOLK AS Tilbudsgivende post@artidahlansen.no	VEST-AGDER-MUSEET NØDEVIKA MUSEUMSHAVN TILBUDSGRUNNLAG	FORMAT: A3 TEGN: 1:100 KONT: 22.05.14 MÅLSTOKK: 1:100 DATO: 22.05.14
---	---	---